


Typical Pump Station Layout
Electrical Building Front View

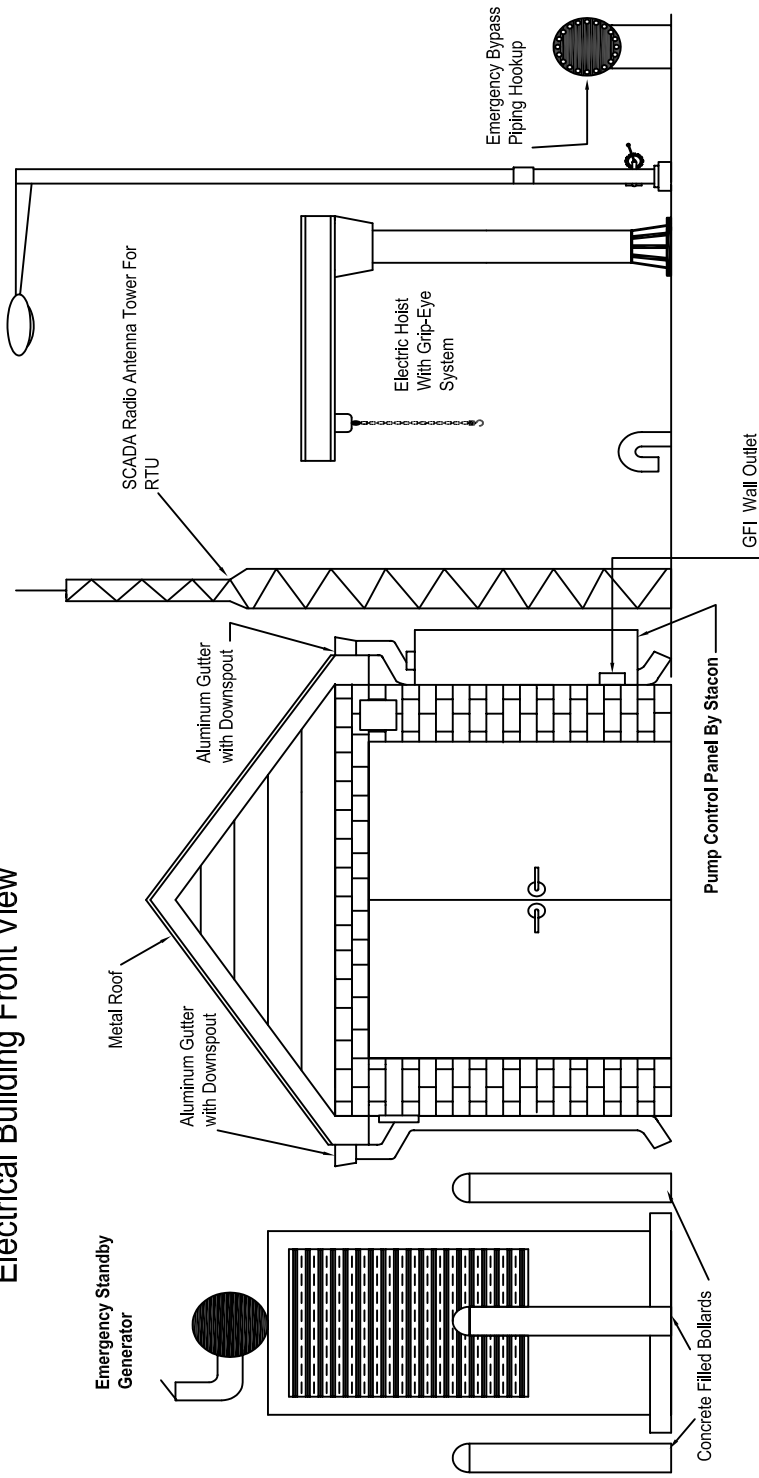

REVISIONS

City of Cumming
 Department of Utilities - Water Pollution Control Division
WASTEWATER PUMPING STATION
FRONT VIEW OF ELECTRICAL
BUILDING



PS-2