



SECTION B-B

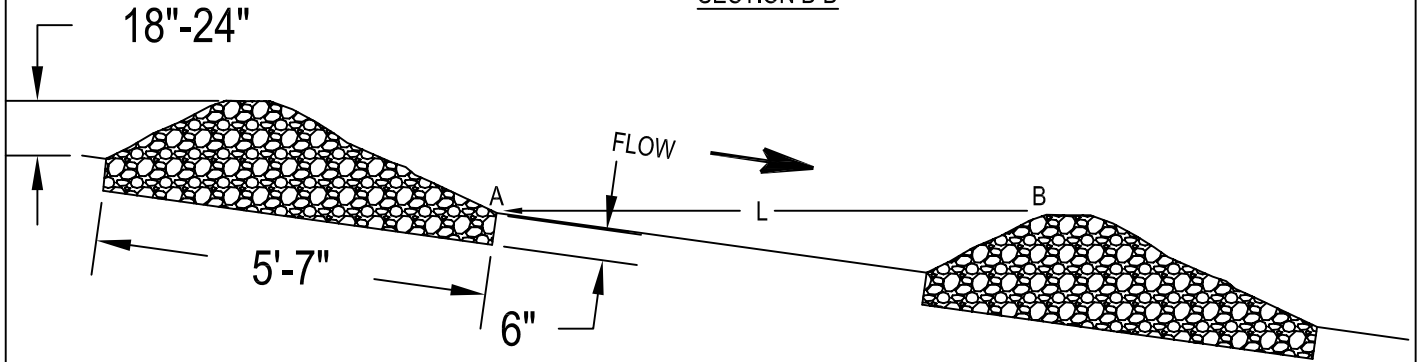

L = THE DISTANCE SUCH THAT POINTS A AND B ARE OF EQUAL ELEVATION

SECTION A-A

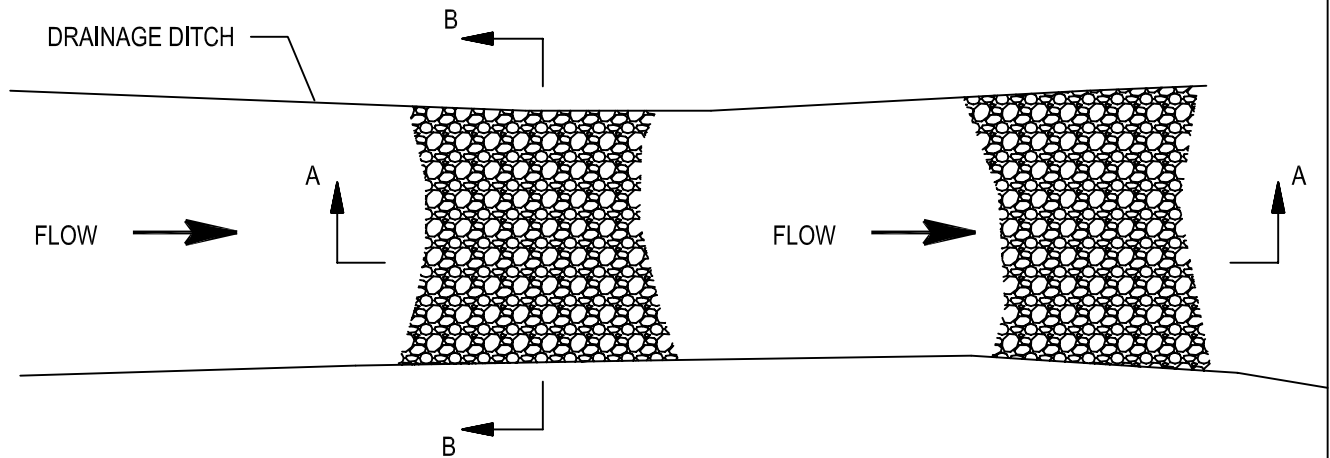

PLAN

NOTE: USE AND LOCATION OF CHECK DAMS SHALL BE AS DIRECTED BY INSPECTOR.

REVISIONS

**City of Cumming**  
 Department of Utilities - Distribution and Collection Division



**EROSION CONTROL:**  
**CHECK DAMS**

**W-55**